



PERPENDICULAR CURB RAMP

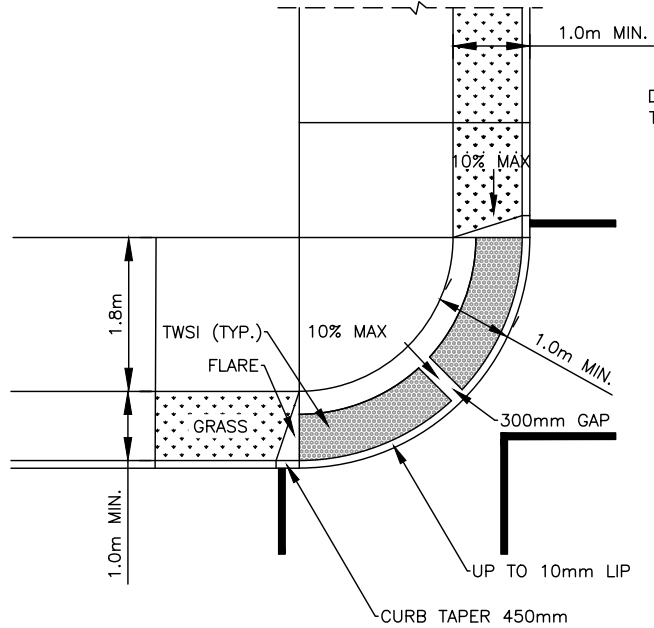

DEPRESSED CORNER RAMP

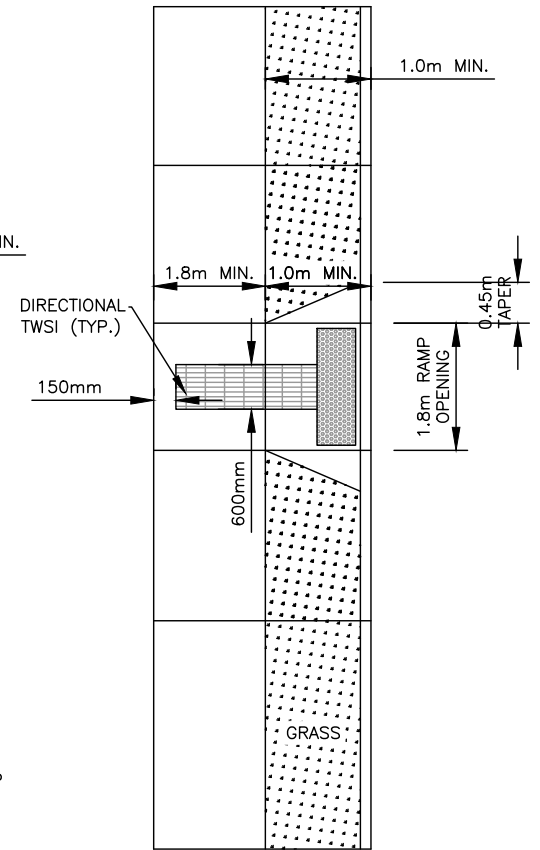

MIDBLOCK RAMP

NOTES:

1. ALL DIMENSIONS ARE IN METRES UNLESS OTHERWISE NOTED.
2. TWSI (TACTILE WALKING SURFACE INDICATORS) TO BE CAST IRON YELLOW POWDER-COATED TUFTILE PRODUCT OR APPROVED EQUAL. FOR DETAILS REFER TO CSA B651-18.
3. DIRECTIONAL TWSI'S - FOR DETAILS REFER TO WWW.CLEARINGOURPATH.CA 'GUIDANCE TACTILE WALKING SURFACE INDICATORS.'
4. INSTALL RAMP DIVIDER ONLY WHEN (A) IS GREATER THAN 0.45m.

D. Cross
 Manager Highway Planning and Design

Justin Tanner
 Director Highway Engineering Services

John Smith
 Executive Director Highway Engineering and Construction



No.	REVISION

Scale : N.T.S.
 Drawn by : R.SUTCLIFFE
 Checked by : K.BODDY
 Date of Plan : MAR2024
 File No. : S-2024-044

SIDEWALK DETAILS - PART 2
HS501